


Sliding Door - Single Set Tunnel Fix

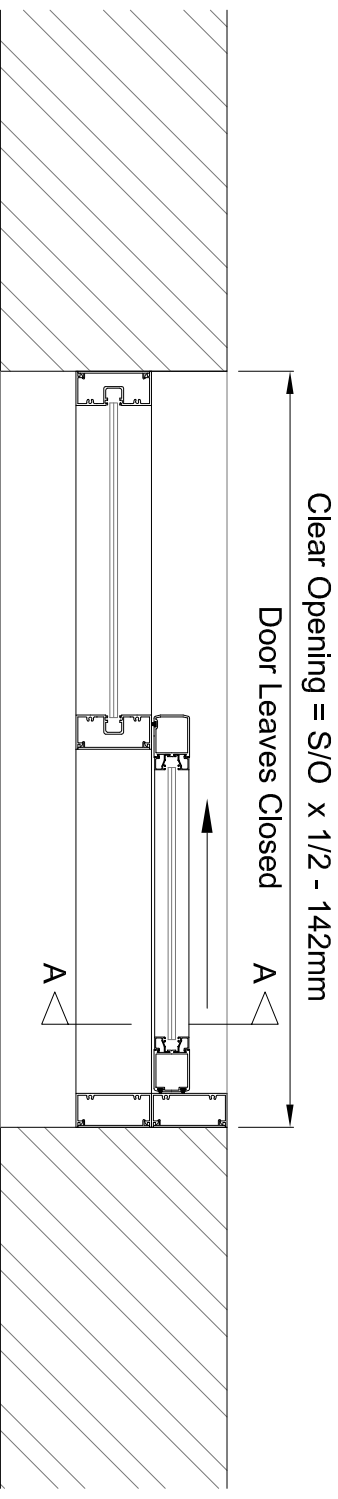

Sliding Door - Double Set Tunnel Fix

