


Telescopic Door - Single Set Tunnel Fix

Clear Opening = S/O x 0.666 - 239mm

Door Leaves Closed

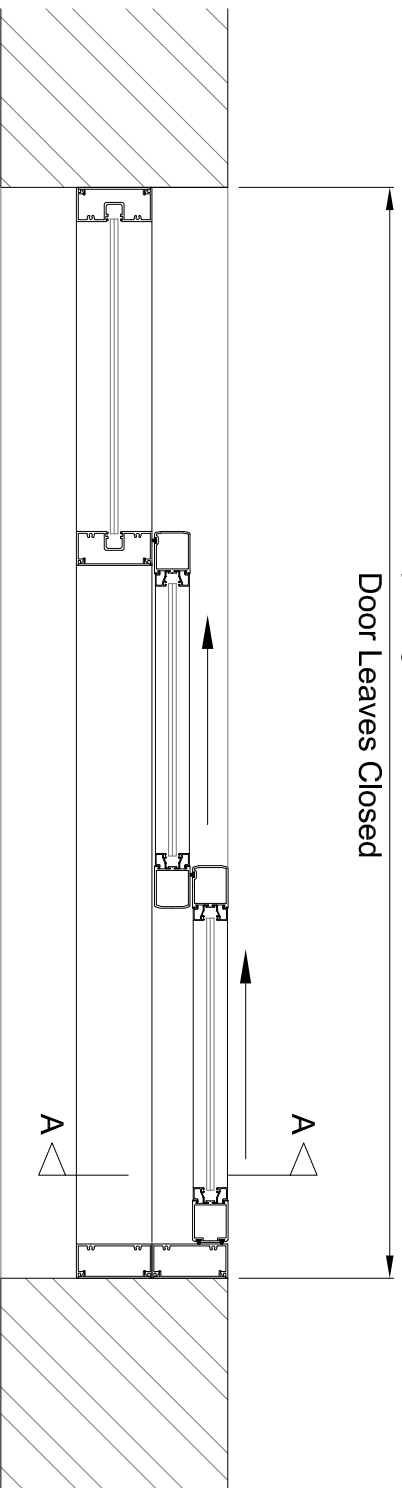

Telescopic Door - Double Set Tunnel Fix

Clear Opening = 1. Frame width + 90mm /3 = A

2. FRAME SIZE - 388mm - A = **Clear Opening**
Door Leaves Closed

